

Imperial Building - VANILLA SHELL

205 Silver Avenue SW,
Suites B,C,D,E,F,G,H, and I
Albuquerque, NM 87102

Permit Set

REVISIONS

- △
- △
- △
- △
- △
- △

DRAWN BY _____ LA

REVIEWED BY _____

DATE 12/1/2016

PROJECT NO 15-0106

DRAWING NAME

**GROSS AREA
FLOOR PLAN**

SHEET NO

GENERAL SHEET NOTES

A. GROSS AREA CALCULATIONS FROM EXTERIOR FACE OF STUD OF EXTERIOR WALL TO CENTERLINE OF DEMISING WALL.


Area Schedule (Gross Building)	
Name	Area
AVAILABLE	1026 SF
AVAILABLE	1421 SF
AVAILABLE	1962 SF
AVAILABLE	1007 SF
CRACKIN CRAB	2346 SF
MONKS' CORNER TAPROOM	3321 SF
SALON JEROME	668 SF
SILVER STREET MARKET	11534 SF
Grand total: 8	23285 SF

LEGEND

Building Area Legend

- SILVER STREET MARKET
- SALON JEROME
- AVAILABLE
- MONKS' CORNER TAPROOM
- Patio 49.67 SF
- CRACKIN CRAB

KEY PLAN

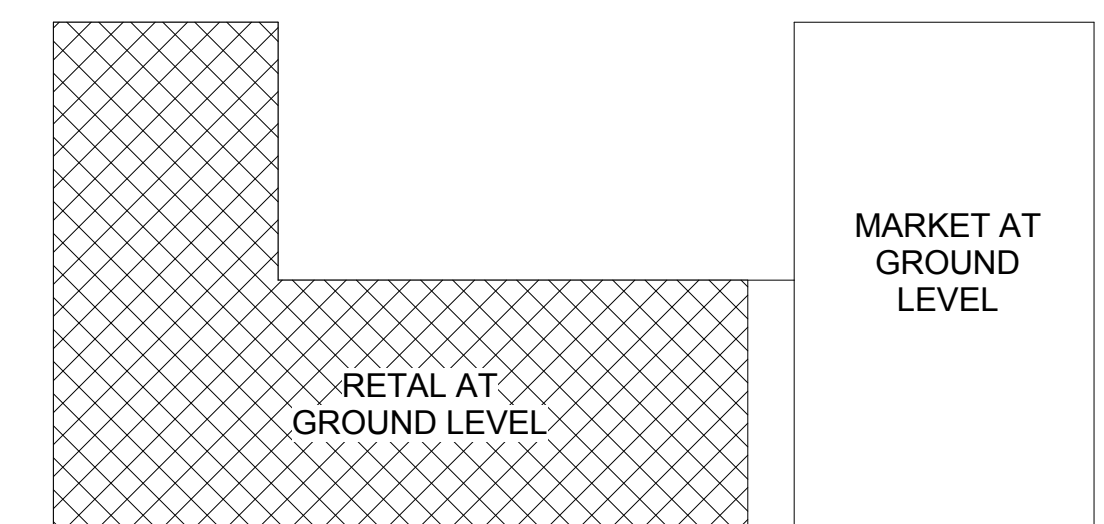

NORTH

1 LEVEL 1
3/32" = 1'-0"

Scale: 3/32" = 1'-0"

12/1/2016 8:57:07 AM